


STADT WOLFACH
 GEWANN STRASSBURGERHOF
 MdL = M 1 : 500
 MdH = M 1 : 100

REGIERUNGSPRASIDIUM SÜDBADEN
 BERATUNGSSTELLE FÜR BAULEITPLÄNE


FREIBURG DEN
 I. A. *Wichbold*

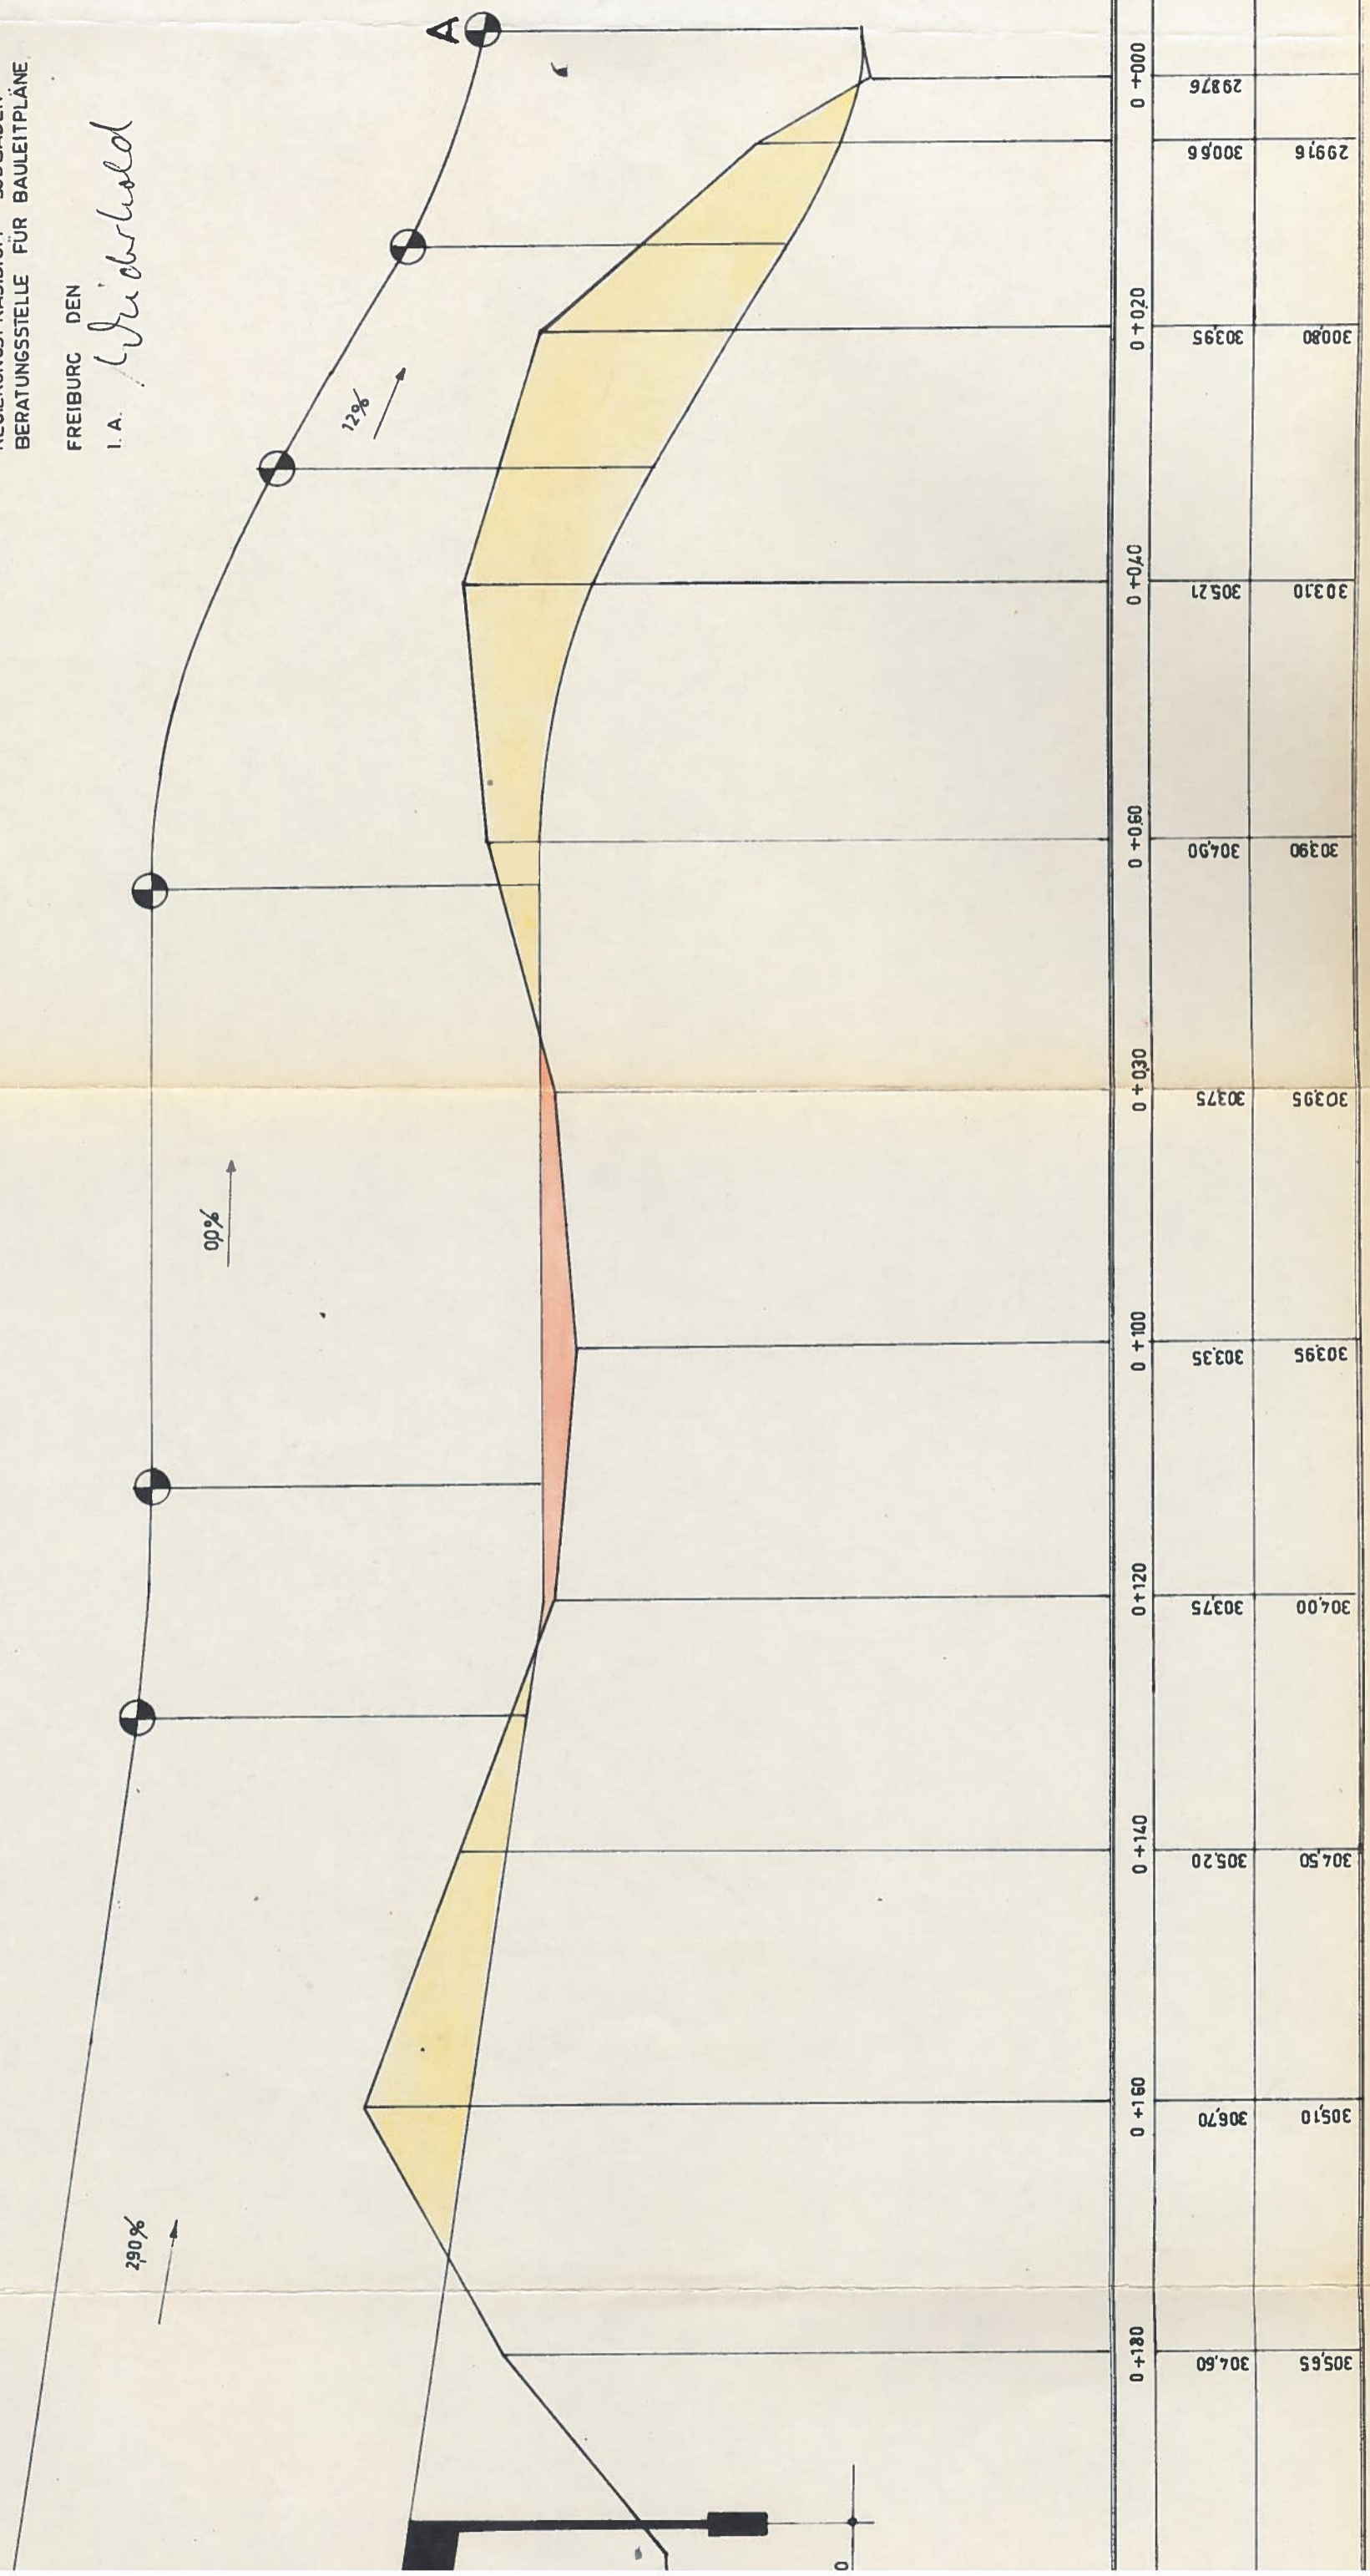

305.65	304.60	0 + 180
305.10	306.70	0 + 160
304.50	305.20	0 + 140
304.00	303.75	0 + 120
303.95	303.35	0 + 100
303.95	303.75	0 + 080
303.90	304.90	0 + 060
303.10	305.21	0 + 040
300.80	303.95	0 + 020
299.16	300.66	0 + 000
	298.76	

TT

LÄNGENSCHNITT

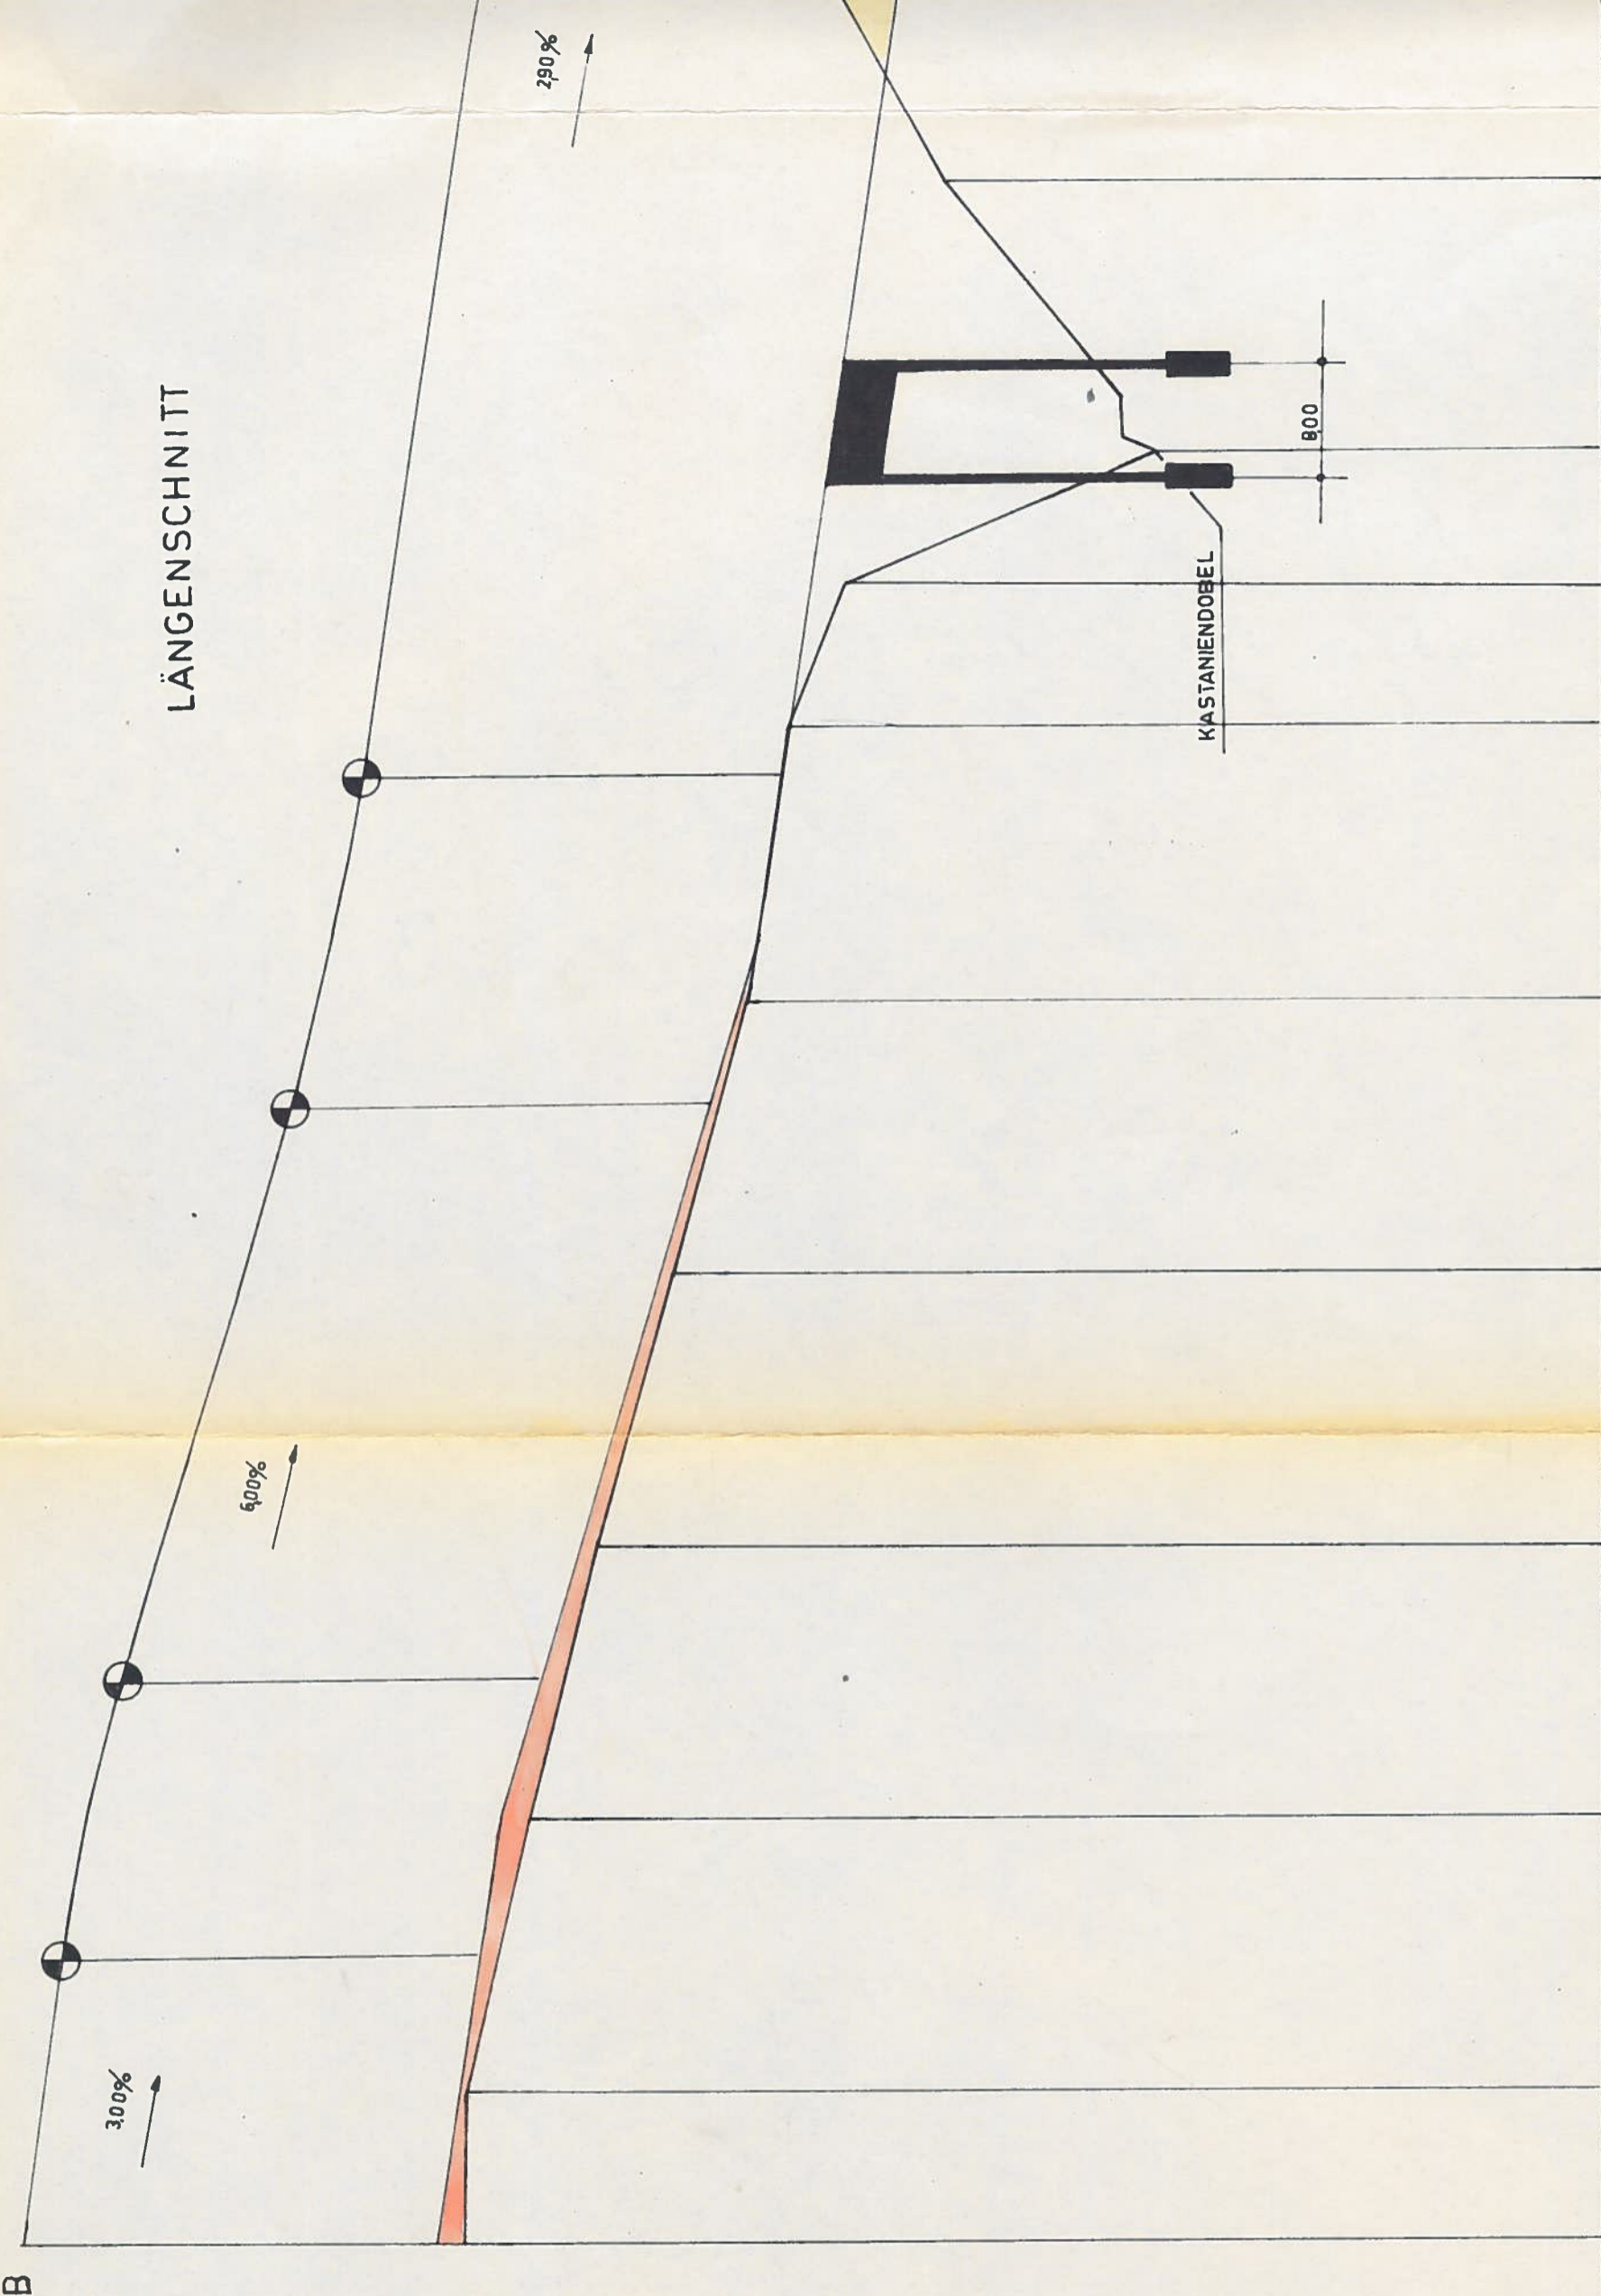

29500m ü NN

Station	Height	Height
0 + 331	31165	31200
0 + 320	31165	31168
0 + 300	31075	31090
0 + 280	30960	30990
0 + 260	30855	30873
0 + 240	30740	30760
0 + 220	30685	30685
0 + 200	30600	30653
0 + 180	30550	30625
	30450	30555

GELÄNDEHÖHEN

STRASSENHÖHEN

29100m ü NN